

# Additions and Alterations to Hendricks Hall, Phases 1 & 2 Edinboro University

Client since 2008

## EDINBORO UNIVERSITY

207 MCNERNEY HALL  
300 SCOTLAND ROAD  
EDINBORO, PA 16444  
MR. MIKE HILBERT  
DIRECTOR OF FACILITIES  
MANAGEMENT 814.732.1571

BID JUNE 30, 2012  
COMPLETION OCTOBER 2013

CONSTRUCTION COST: \$2.5 M  
AREA OF 24,340 SQ. FT.


Hendricks Hall is one of the largest and most intensively used classroom buildings on campus. We developed 7 options to adapt the first floor to accommodate two academic departments.

### Scope of Work

- Reconfigured one wing of 1st floor to meet the needs of **Army ROTC**.
- Reconfigured the other 1st floor wing for the **Social Work Dep't**.
- Renovated the **Forensic Science and Crime Lab**.
- New identity for ROTC using signage and a new canopy.
- Modified 1st floor by updating finishes and meeting ADA and other code requirements.
- New addition for an **elevator and entrance**.
- Improved lighting, electrical systems, heating and ventilating.
- Enhanced instructional technology capabilities.



Before (below)  
After (left and above)

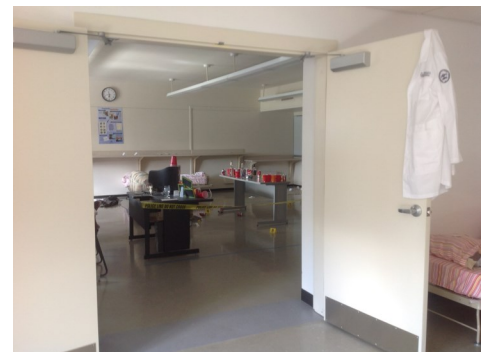

**HHS DR**  
Architects/Engineers

**HHS DR ARCHITECTS / ENGINEERS**

40 SHENANGO AVENUE, SHARON, PA 16146-1502

201 CENTURY BUILDING, 130 7TH STREET, PITTSBURGH, PA 15222-3413

800.447.37999 SHARON

**HHS DR.COM**

412.281.2280 PITTSBURGH


FGARGIULO@HHS DR.COM

ADOMETAKIS@HHS DR.COM

© 2016 by HHS DR, Inc. (#3726)

# Additions and Alterations to Hendricks Hall, Phases 1 & 2

## Edinboro University

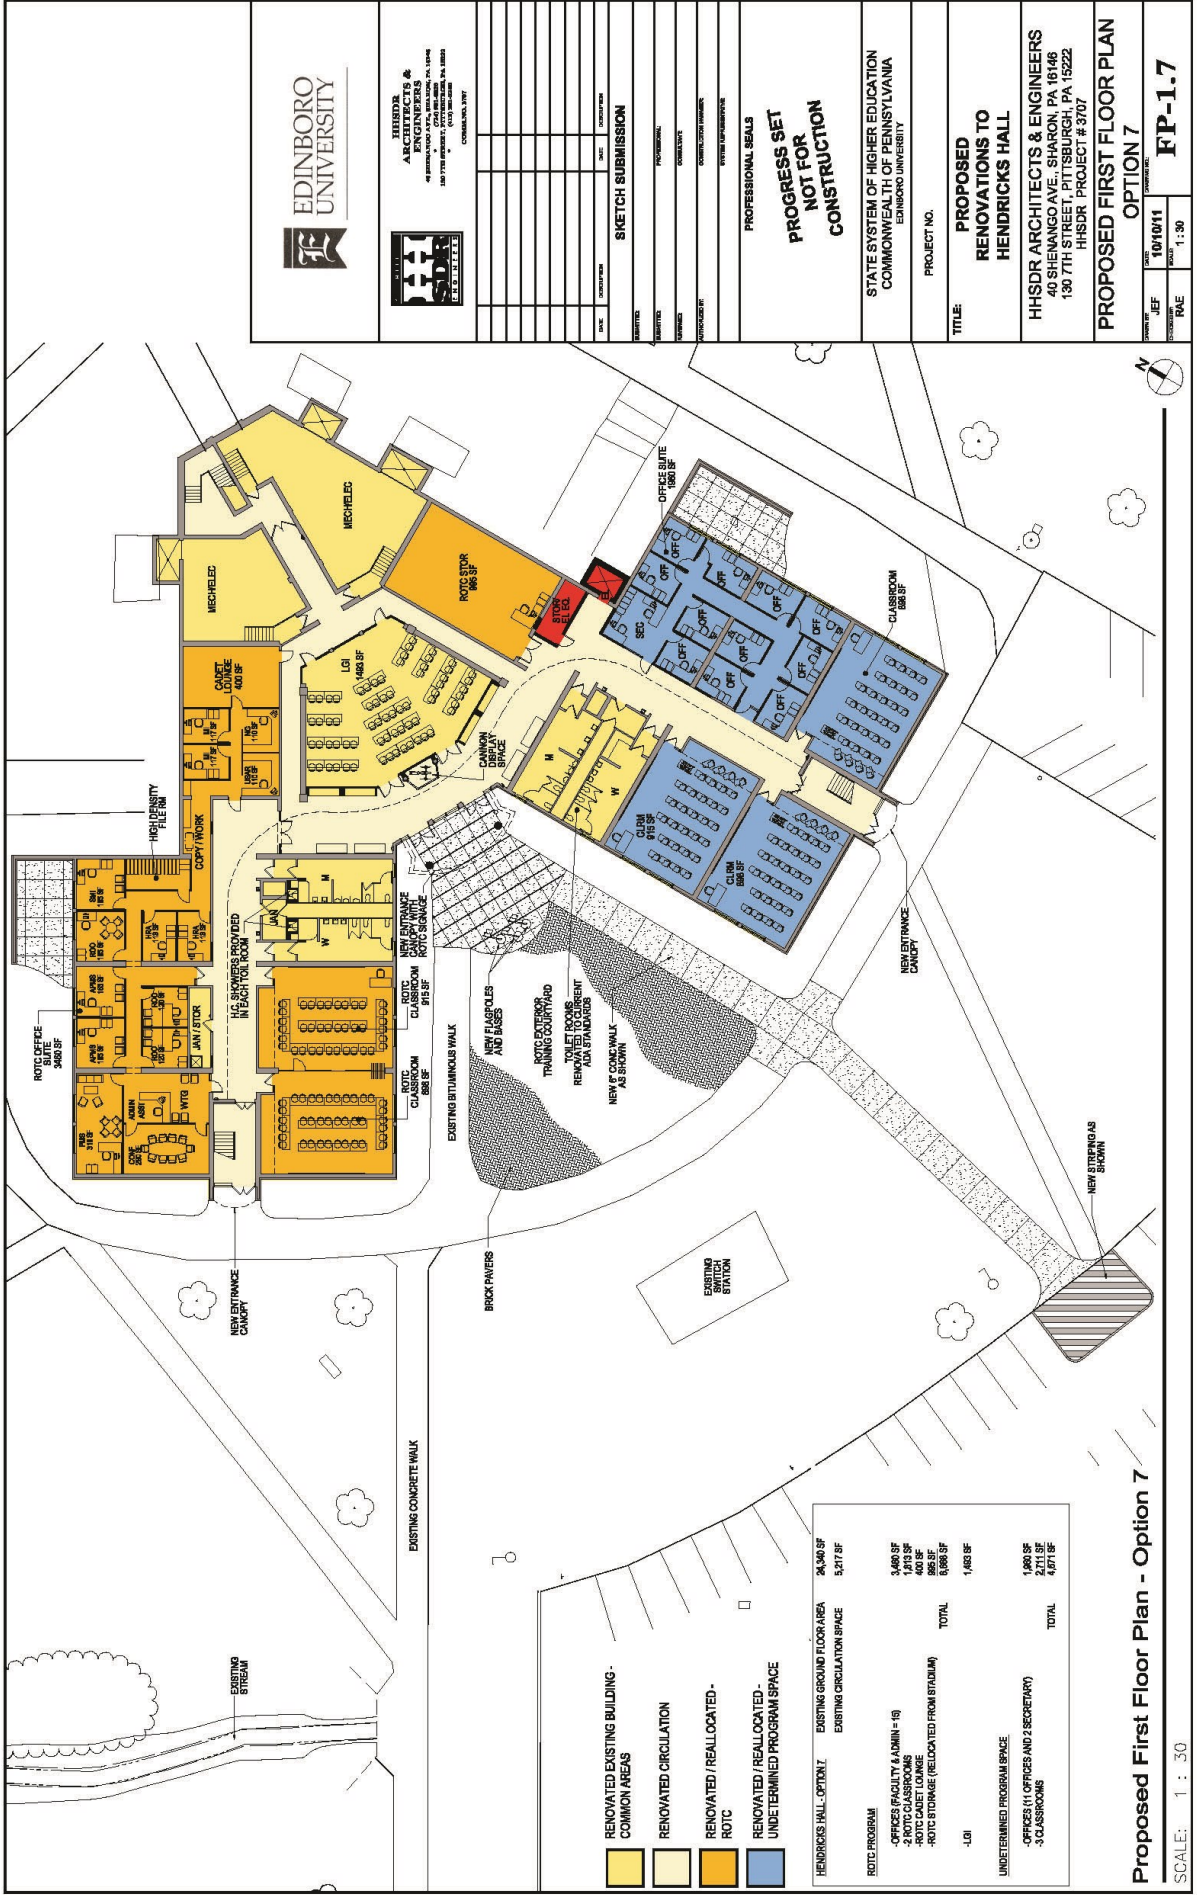

Proposed First Floor Plan - Option 7

SCALE: 1 : 30



**HHSDR ARCHITECTS & ENGINEERS**  
 40 SHENANGO AVE., SHARON, PA 16146  
 130 7TH STREET, PITTSBURGH, PA 15222  
 HHSDR PROJECT # 3707

| NO. | DESCRIPTION | DATE | BY | CHKD BY |
|-----|-------------|------|----|---------|
|     |             |      |    |         |
|     |             |      |    |         |
**SKETCH SUBMISSION**

**PROFESSIONAL SEALS**  
**PROGRESS SET**  
**NOT FOR**  
**CONSTRUCTION**

STATE SYSTEM OF HIGHER EDUCATION  
 COMMONWEALTH OF PENNSYLVANIA  
 EDINBORO UNIVERSITY

PROJECT NO.  
**PROPOSED RENOVATIONS TO HENDRICKS HALL**

HHSDR ARCHITECTS & ENGINEERS  
 40 SHENANGO AVE., SHARON, PA 16146  
 130 7TH STREET, PITTSBURGH, PA 15222  
 HHSDR PROJECT # 3707

**PROPOSED FIRST FLOOR PLAN**  
**OPTION 7**

DATE: 10/10/11  
 SCALE: 1:30  
**FP-1.7**